


PROPOSED TYPICAL SECTION FOR CTH G (MAIN STREET)

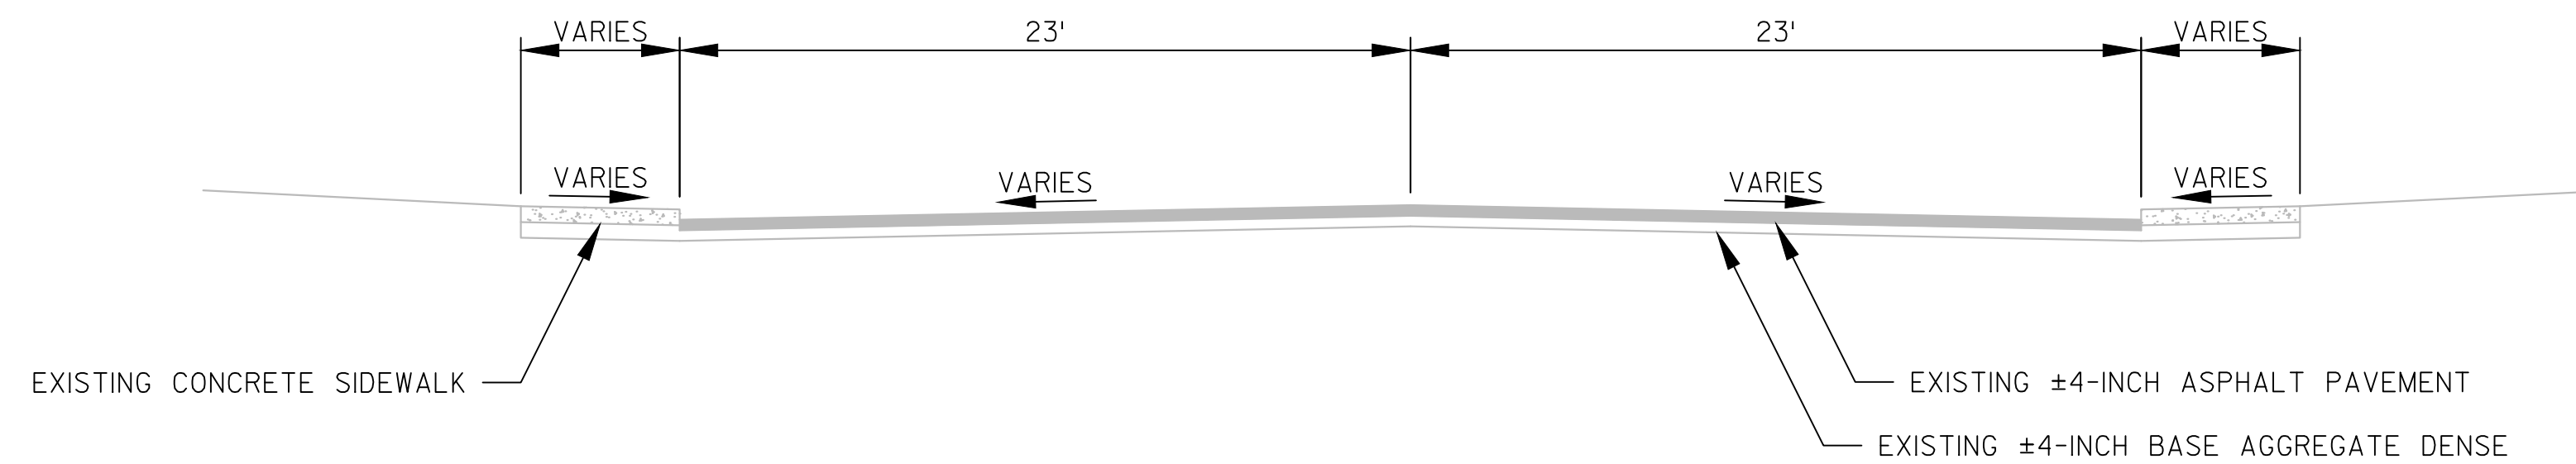

EXISTING TYPICAL SECTION FOR CTH G (MAIN STREET)