



***/Venture/Architects***

*Justice Planning and Design*

212 North 25<sup>th</sup> Street, Milwaukee, WI 53233

414.271.3359

# Fond du Lac County

Sheriff's Office & Jail

County Board Presentation

August 29, 2024



# POPULATION

- **Jail Population Growth**

- (Current Bed Count and Projected Future Bed Count)**

- **Adult Current Bed Count Average, Projected Adult Bed Count average in 20 years, Current max bed count when jail is full**
    - **Juvenile Current Bed Count Average, Projected Adult Bed Count average in 20 years, Current max juvenile bed count when full**
    - **List and discuss impacts of not being able to house inmates, example: Cost per day/per year over X years to house inmate in another county vs. housing in a new facility**

## Estimating Future Bed Needs

- Collect and analyze information and data about the county, criminal justice system, and jail inmates
- Interview stakeholders to identify past practices, future needs, and policies
- Use monthly Average Daily Population (ADP) to generate a 20-year forecast as a starting point
- Identify changes that could change future demand.
- Recommend policies and practices that will improve local criminal justice system and influence future jail use

## Factors that determine Bed Needs

- **Peak Occupancy**
  - Highest Average Daily Population
- **Maintenance Factor**
  - Flexibility: inmate separation
  - 85% total capacity = operational occupancy
- **Classification**
  - Male / Female
  - Minimum / Medium / Maximum
  - Huber / Work Release
  - Special Needs
    - People not able to be with others
    - Medical Health
    - Mental Health
    - Co-conspirators




# CONCEPTS

# 2. CONCEPTS

## Linear Jail

- \* CO POST LOCATIONS:
  - LINEAR JAIL HOUSING OFFICER STATION
  - MULTIPLE ROVERS IN LINEAR JAIL
  - BOOKING

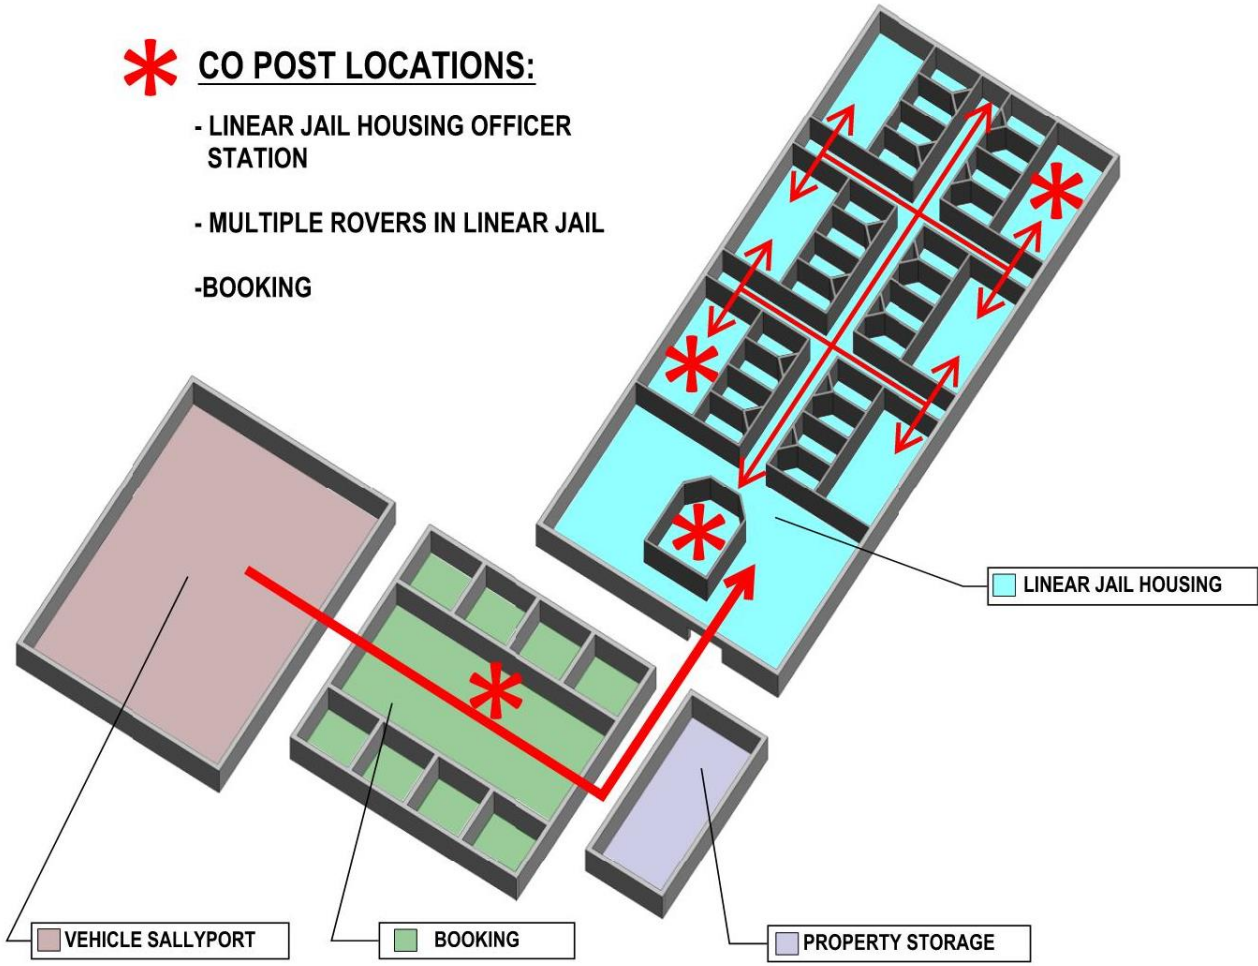


### TYPICAL LINEAR JAIL CONCEPT

# 2. CONCEPTS

## Justice Center

- \* **CO POST LOCATIONS:**
  - JAIL HOUSING POD OFFICER STATION
  - ROVER IN JAIL HOUSING POD
  - BOOKING

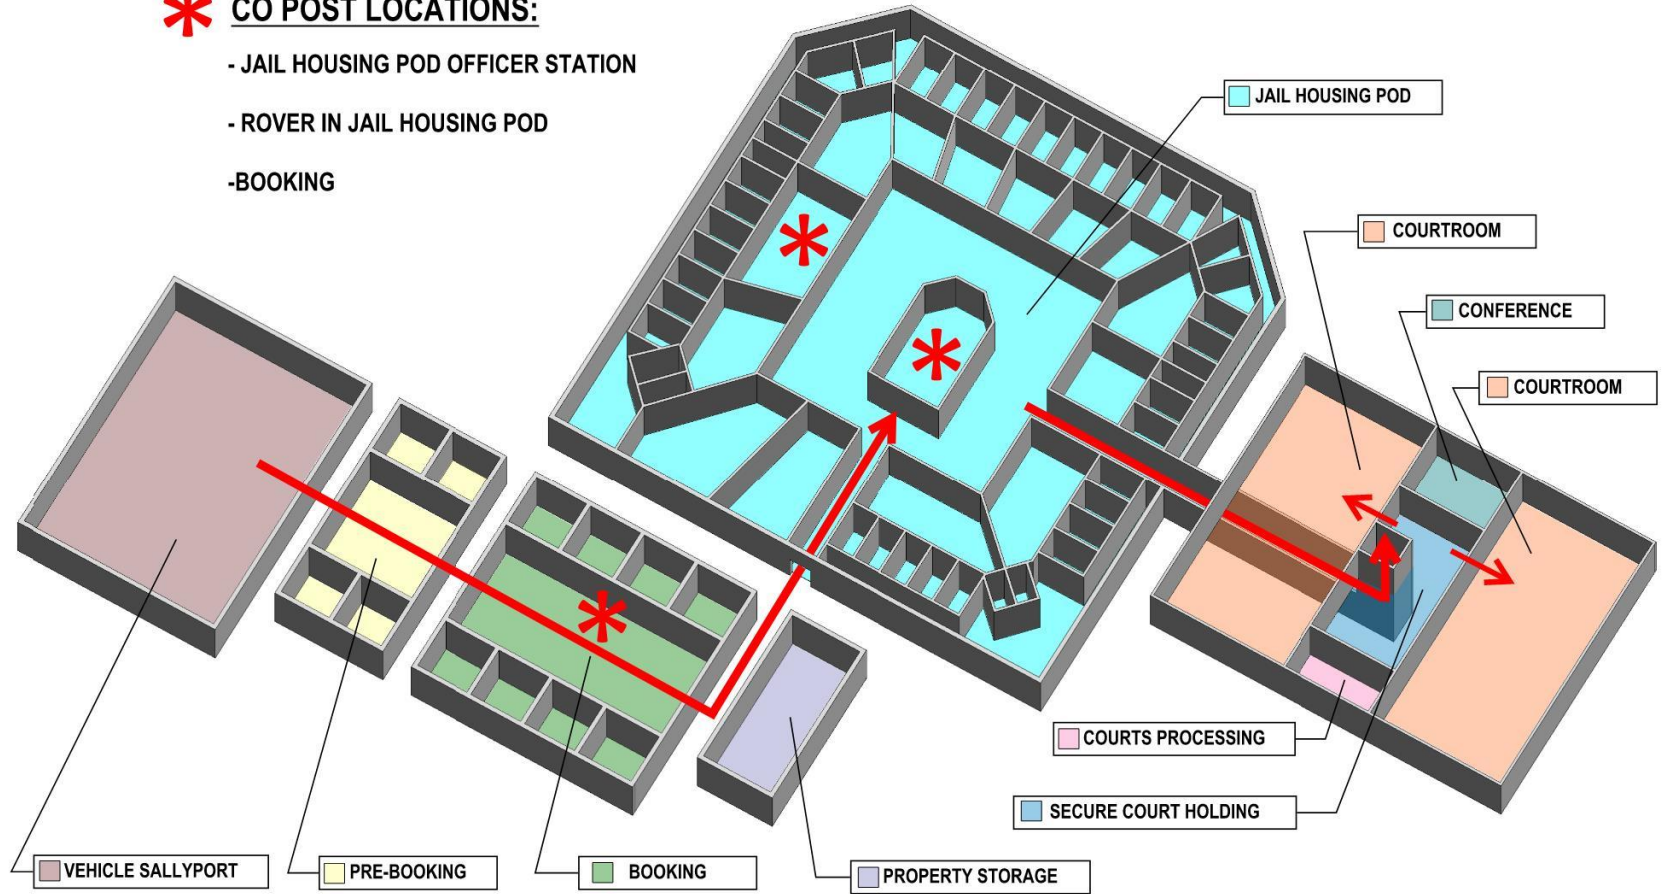


**JAIL POD CONCEPT WITH SECURE COURTS PASSAGE**

# 2. CONCEPTS

## Jail


### Proposed Jail: Podular Design

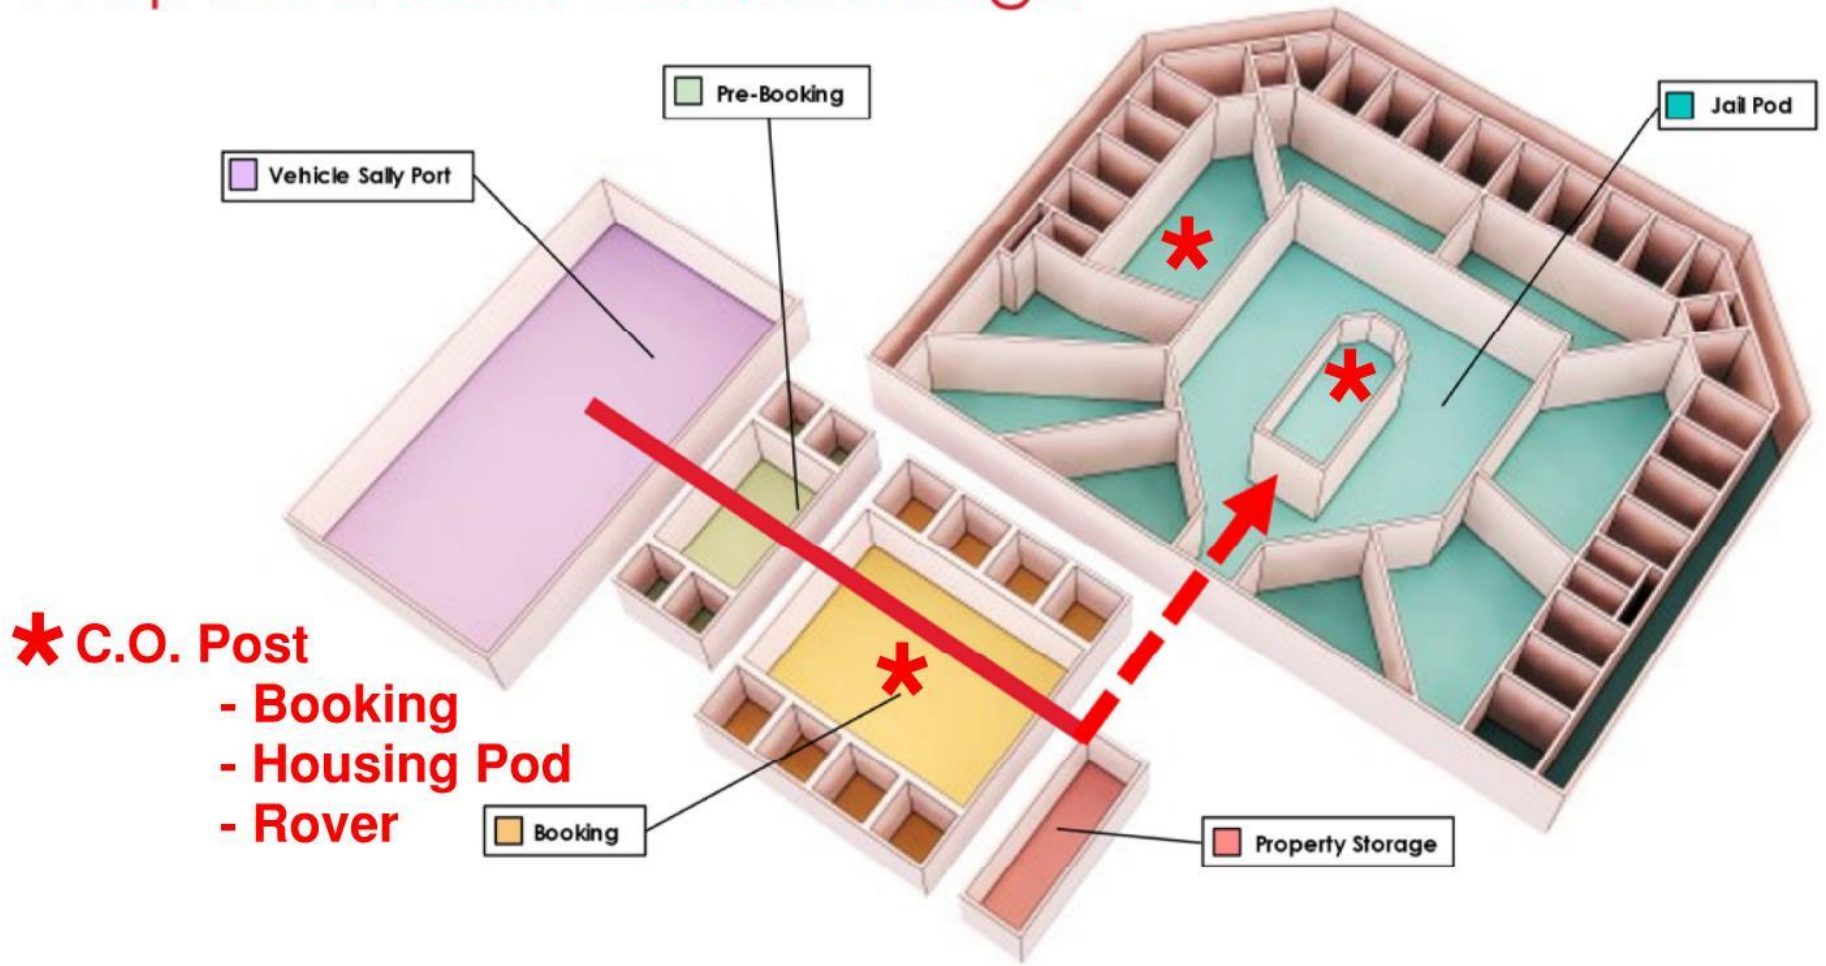

# 2. CONCEPTS

## Jail


- \* CORRECTIONAL OFFICER
- SIGHT LINES INTO ALL DAYROOMS AND CELLS

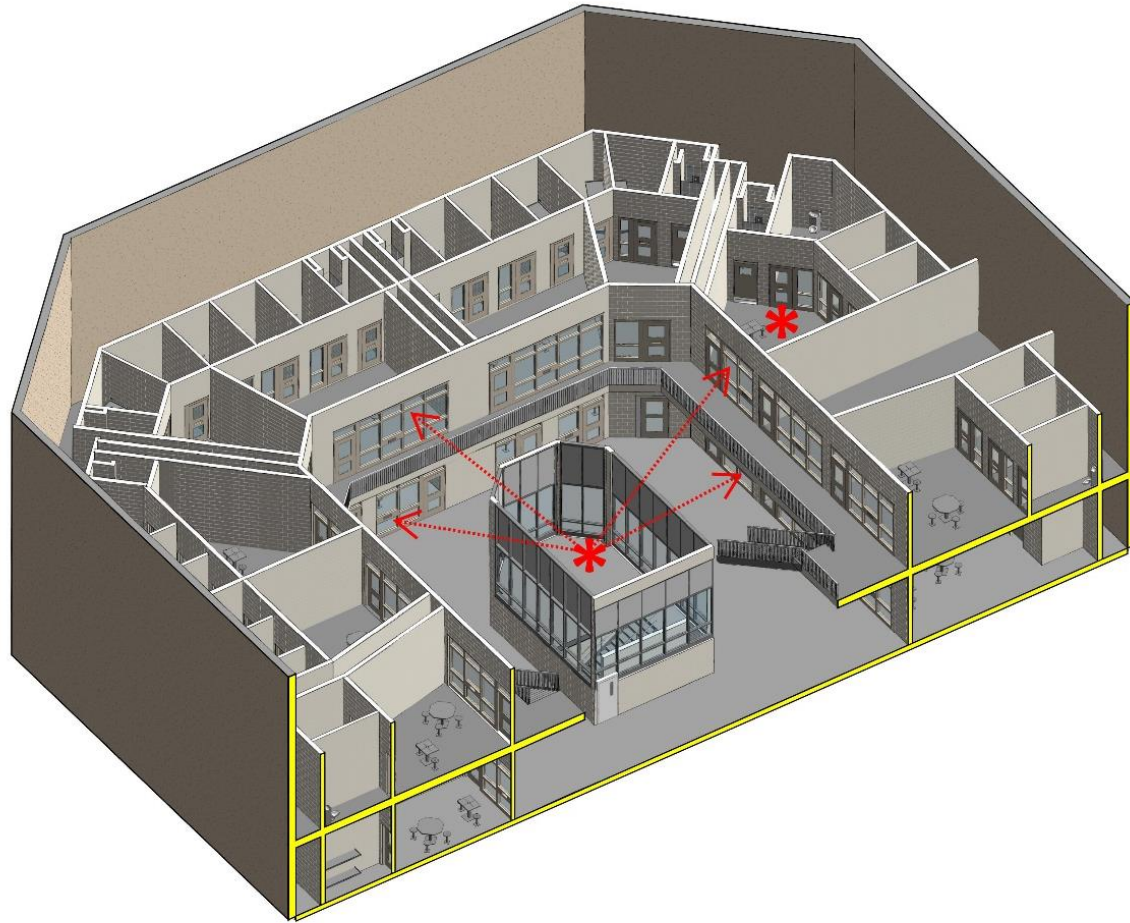

TWO STORY JAIL POD THREE DIMENSIONAL SECTION VIEW


# 2. CONCEPTS

## Justice Center

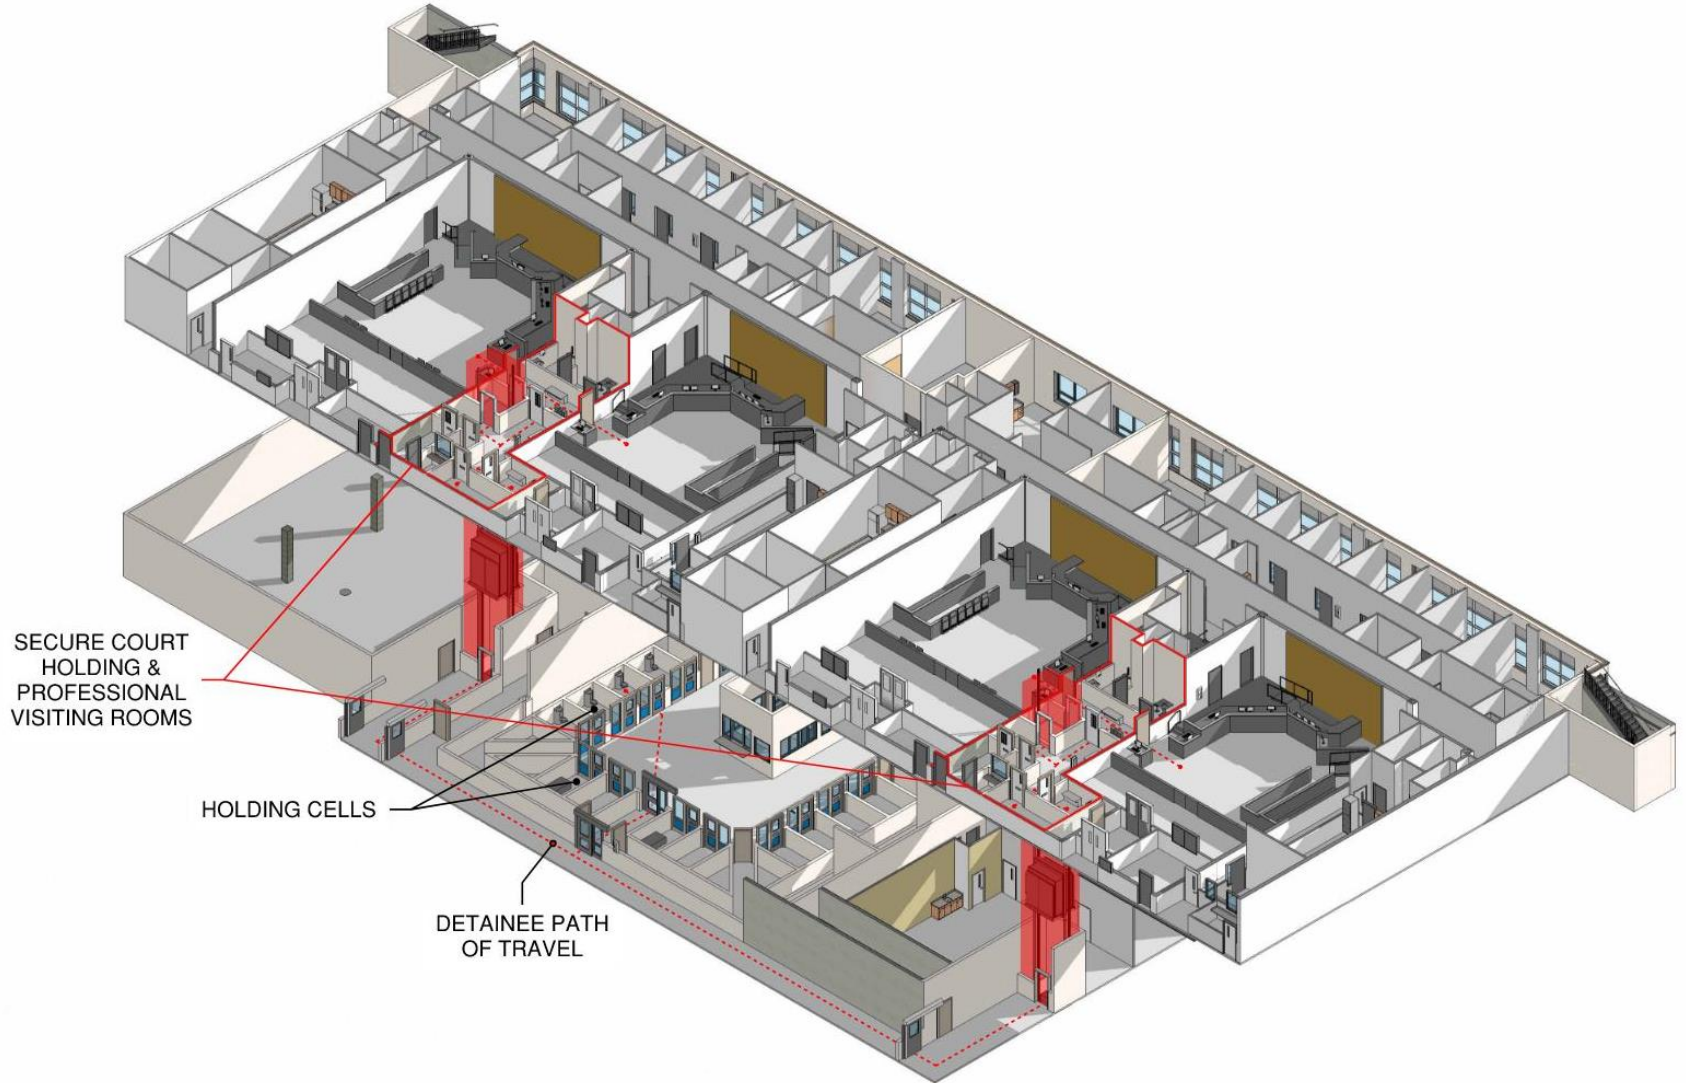

# 2. CONCEPTS


## OPTION – Renovation of Existing Government Center

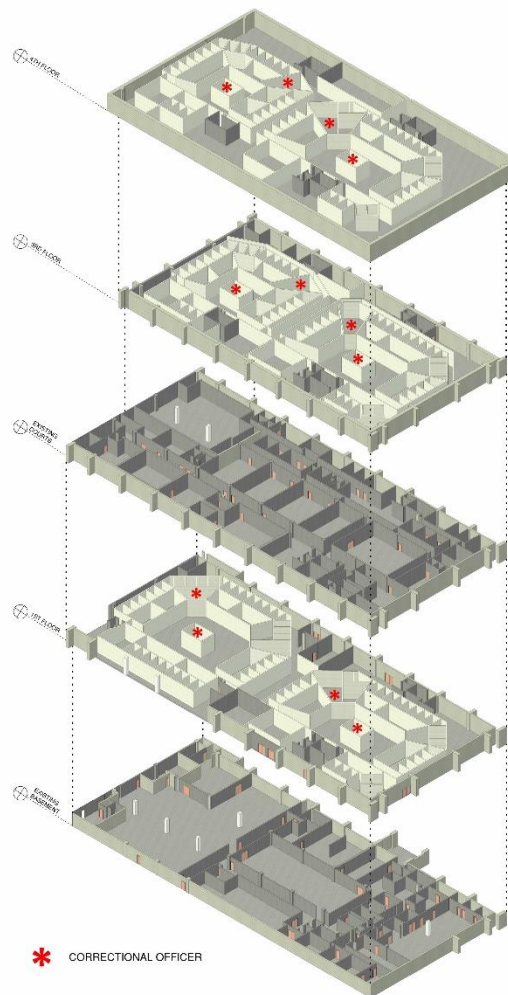

EXISTING GOVERNMENT CENTER RENOVATION 3D AXON VIEW


# 2. CONCEPTS

## OPTION – Renovation of Existing Government Center

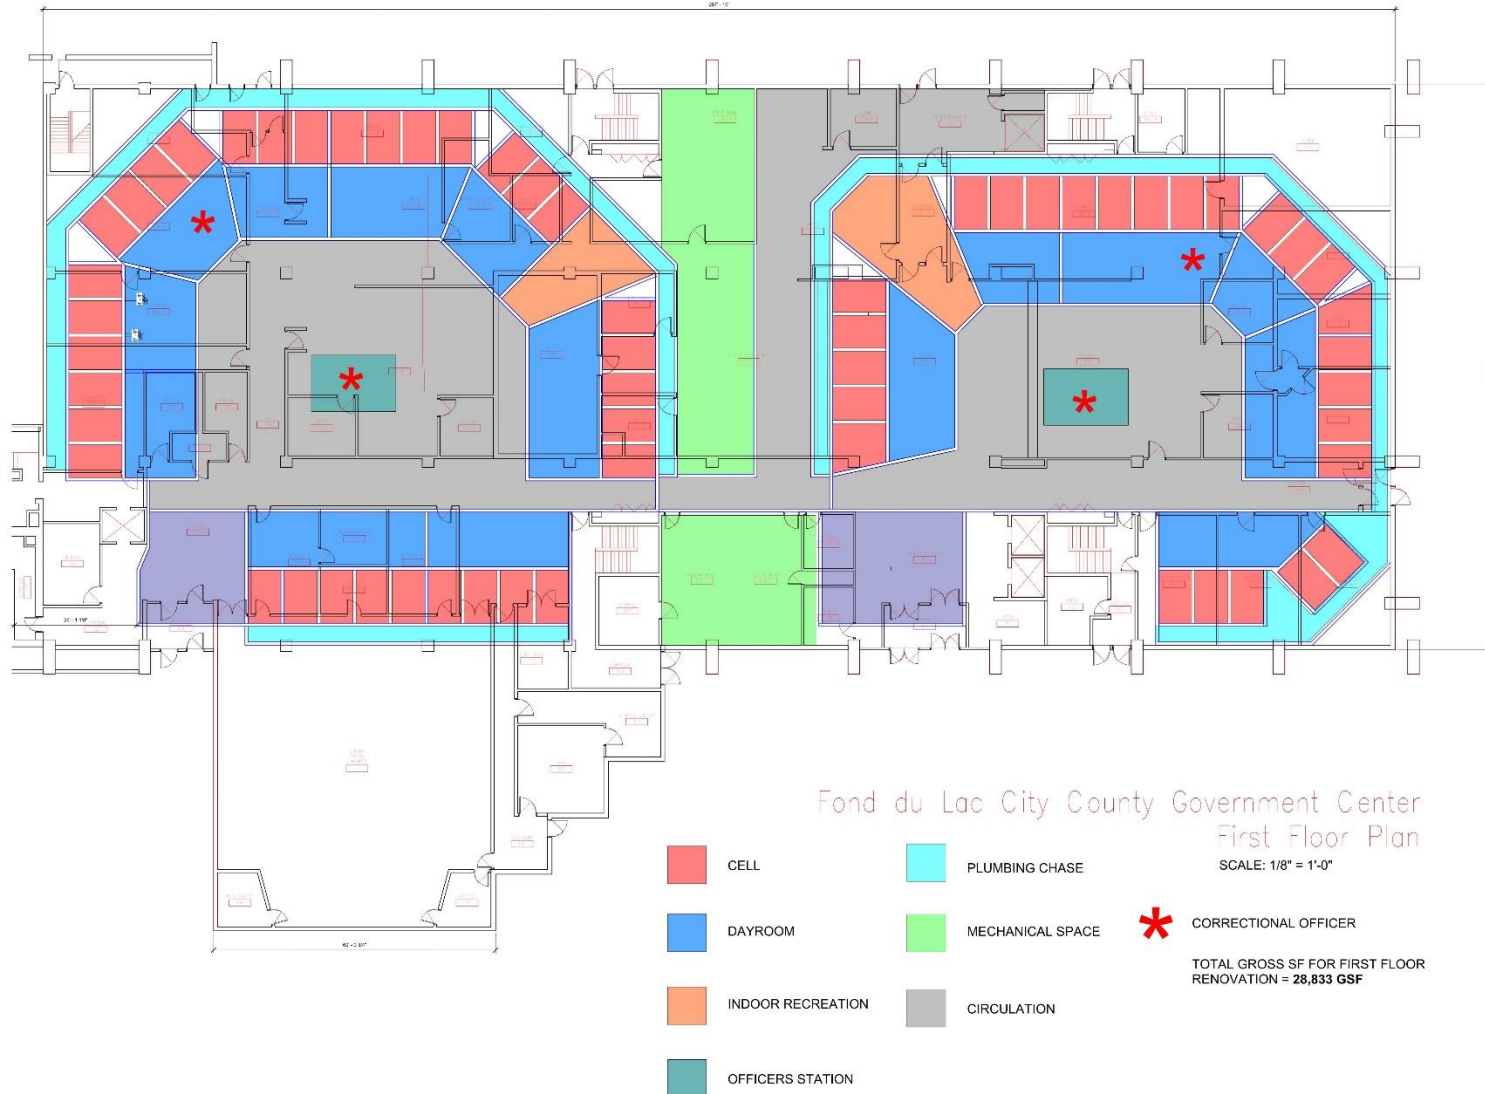

# 2. CONCEPTS

## OPTION – Renovation of Existing Government Center

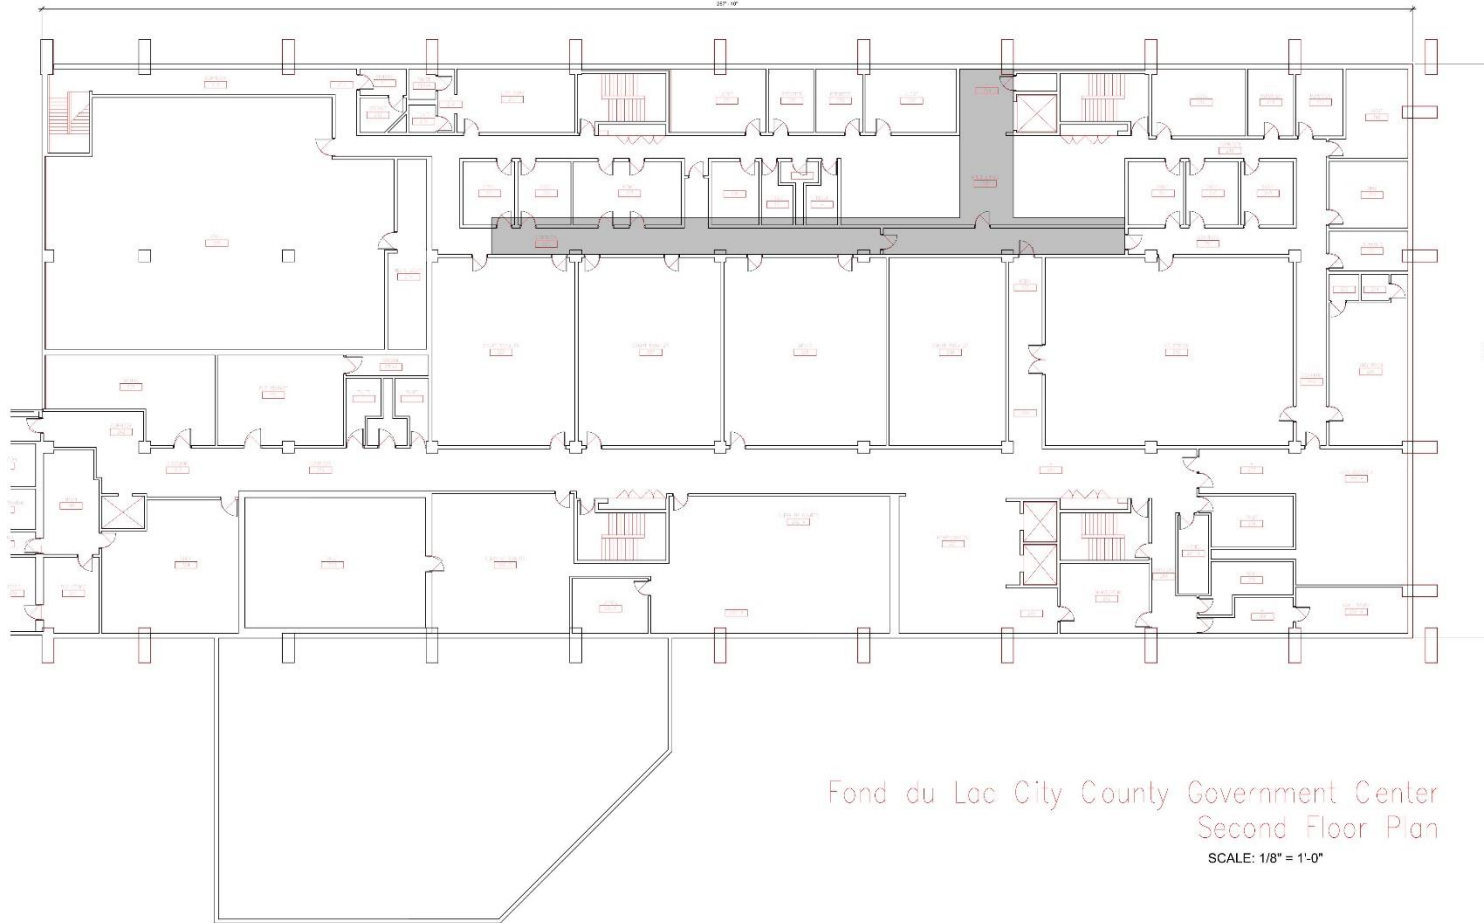

■ CIRCULATION (SECURE INMATE CORRIDOR TO COURTS)  
TOTAL GROSS SF FOR SECOND FLOOR RENOVATION = 1,373 GSF

# 2. CONCEPTS

## OPTION – Renovation of Existing Government Center



Fond du Lac City County Government Center  
Third Floor Plan

SCALE: 1/8" = 1'-0"

- CELL
  - PLUMBING CHASE
  - DAYROOM
  - MECHANICAL SPACE
  - INDOOR RECREATION
  - OFFICERS STATION
  - CIRCULATION
  - ✱ CORRECTIONAL OFFICER
- TOTAL GROSS SF FOR THIRD FLOOR RENOVATION = 22, 832 GSF

# 2. CONCEPTS

## OPTION – Renovation of Existing Government Center



Fond du Lac City County Government Center  
Fourth Floor Plan  
SCALE: 1/8" = 1'-0"

 CELL	 PLUMBING CHASE
 DAYROOM	 MECHANICAL SPACE
 INDOOR RECREATION	 CIRCULATION
 OFFICERS STATION	 CORRECTIONAL OFFICER

TOTAL GROSS SF FOR FOURTH FLOOR RENOVATION = 24,388 GSF



# NEXT STEPS

# 3. NEXT STEPS

- What are the next steps?

